




1
FIRST LEVEL
SCALE 1:100
PLAN

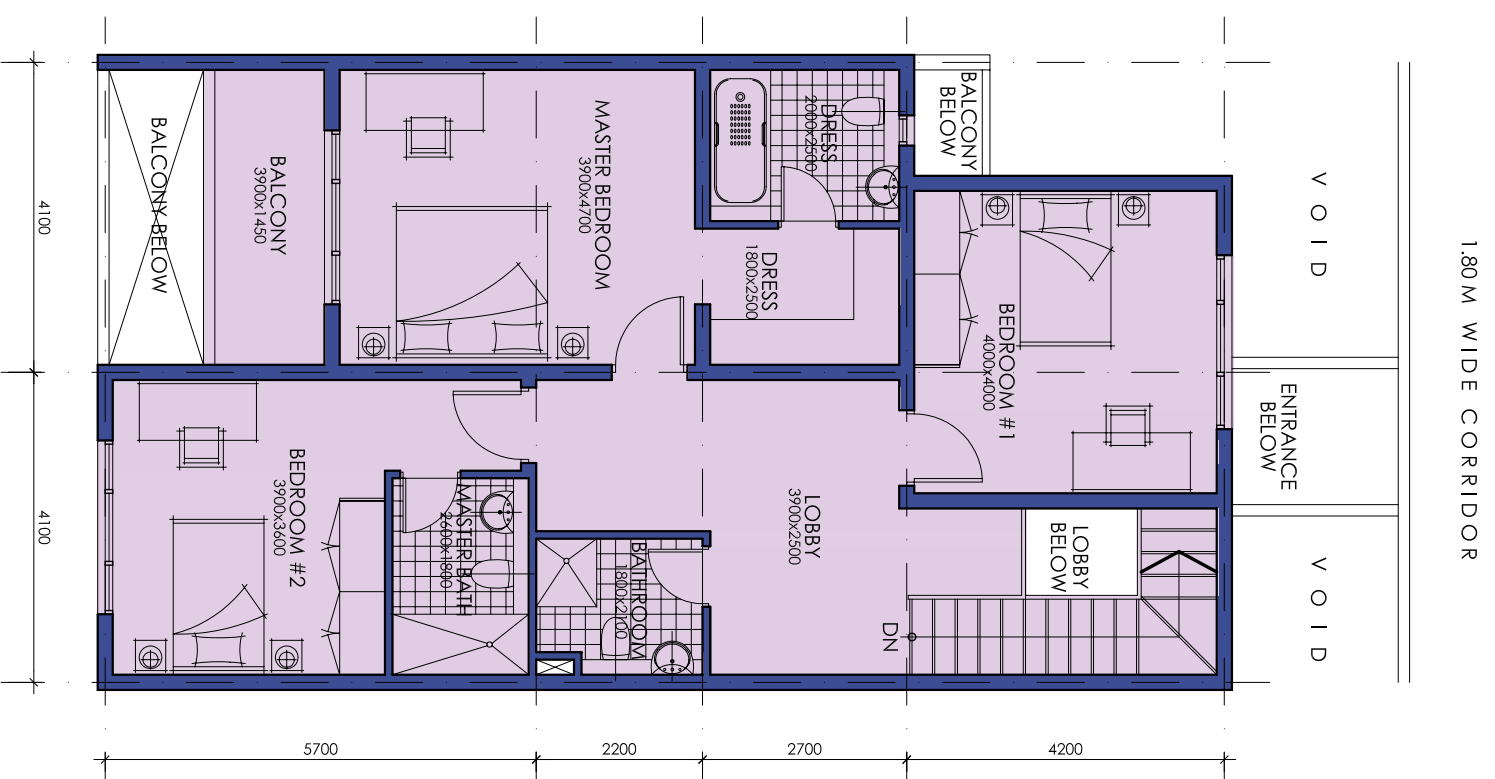

2
SECOND LEVEL
SCALE 1:100
PLAN

FIRST LEVEL AREA : 118.20 SQ. M
 SECOND LEVEL AREA : 111.10 SQ. M
 TOTAL UNIT AREA : 229.30 SQ. M
 NO OF UNITS : 20 Nos

CLIENT:
AL QANDEEL REAL ESTATE SERVICES

PROJECT:
COMM. RES. BUILDING AT AL KHUWAIR

SCALE:
1:100

DRAWING TITLE:
PLAN - DUPLEX UNIT

DATE:
SEP. '07